


# HASKETT R.M. OF STANLEY

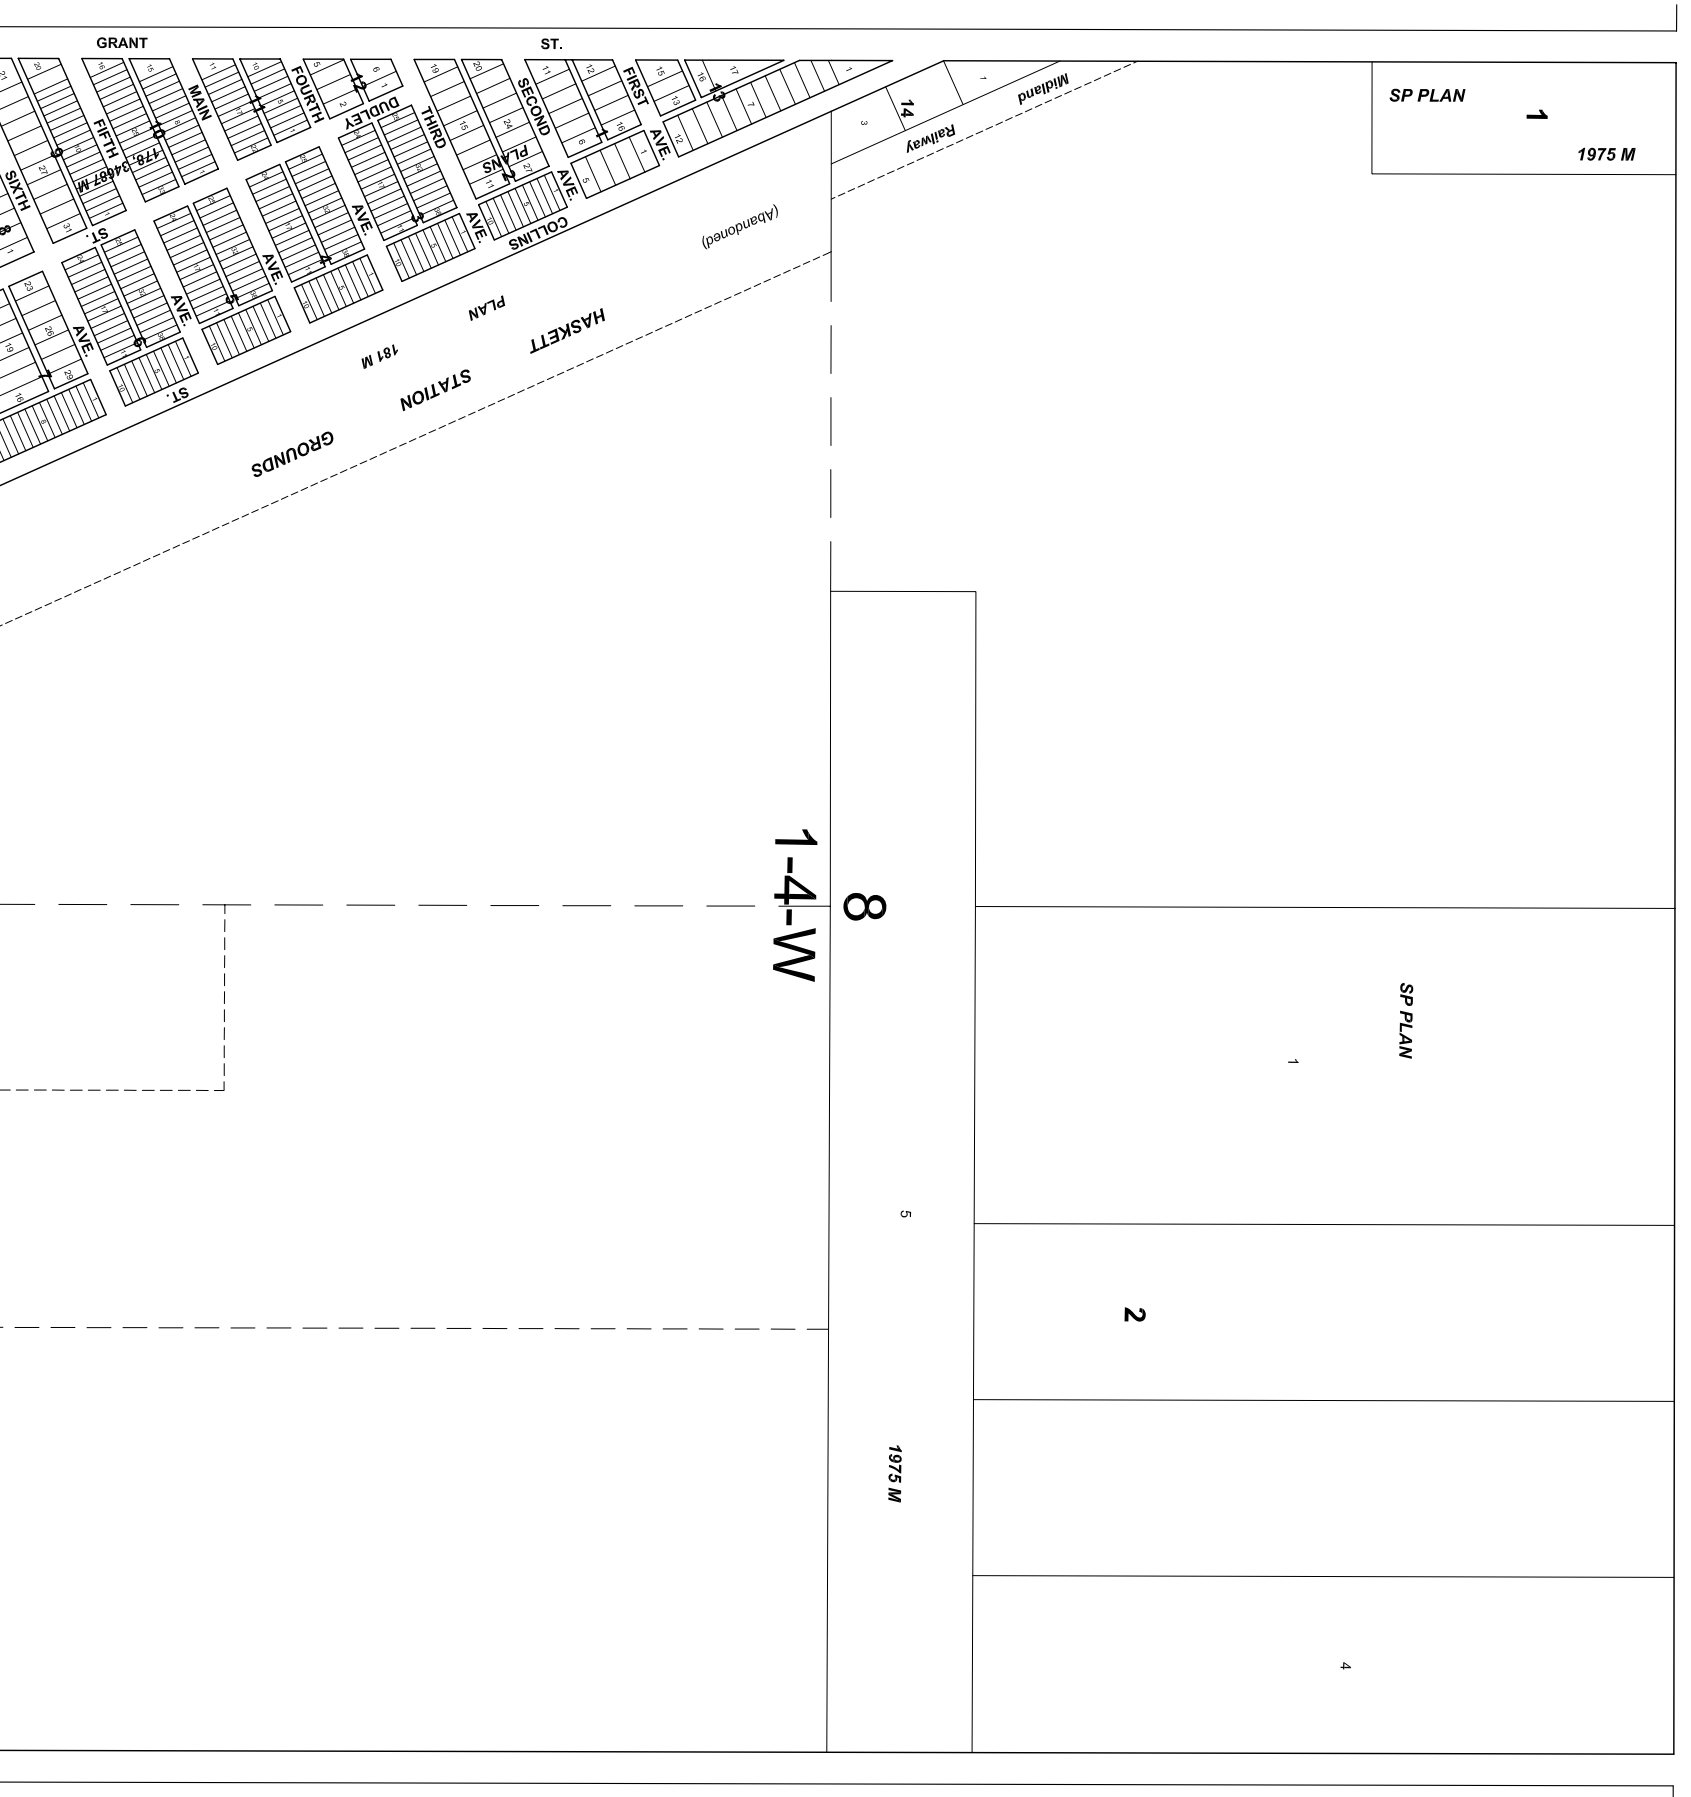

SP PLAN  
1  
1975 M

SP PLAN

1

2

4

5

8

1-4-W

1975 M

HASKETT  
STATION  
PLAN  
181 M  
GROUNDS

(Abandoned)

Midland  
Railway

GRANT ST.

AVE.



300 0 300 600  
SCALE IN FEET

MANITOBA  
Intergovernmental Affairs



DATE: May 2002  
DRAWING No. 190-111 (Reduction)  
REVISED To: Oct-06