



THORNHILL R.M. OF STANLEY

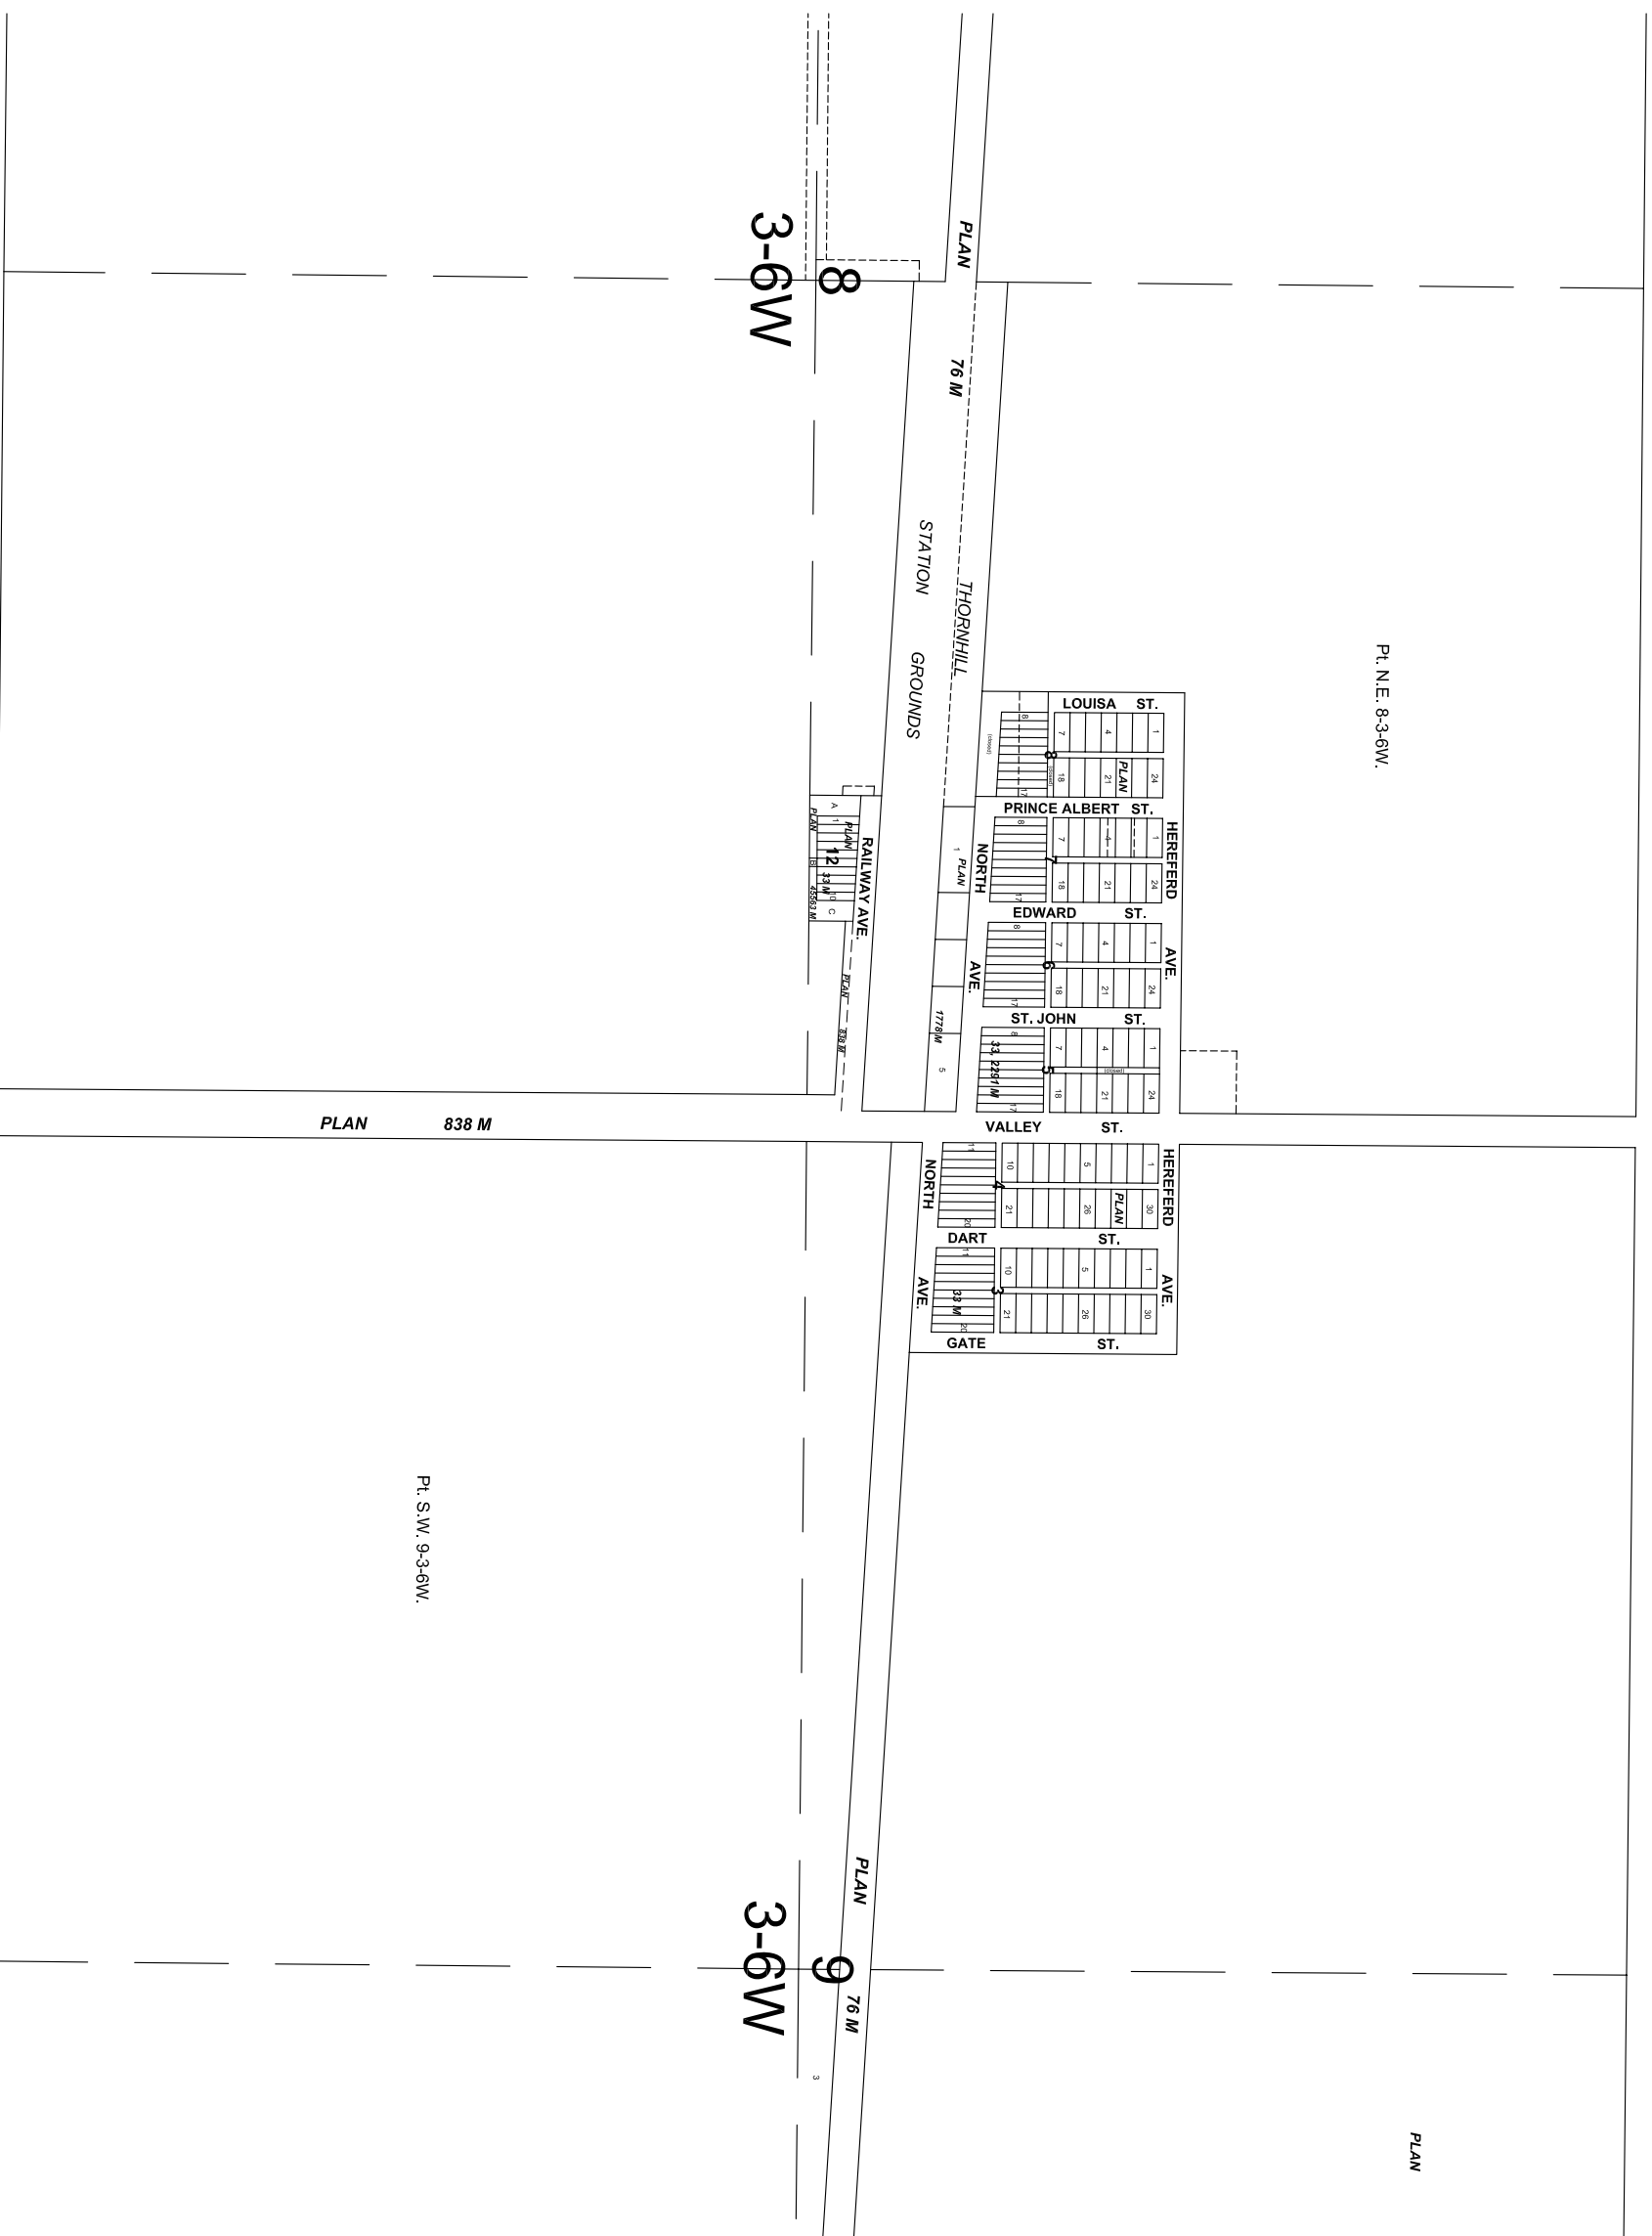

P.T.H. 3

PLANS 517, 744 M

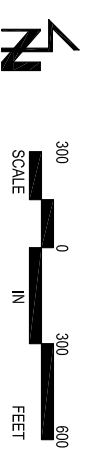

Intergovernmental Affairs

DATE: Apr. 2002 DRAWING No. 190-107 (Reduction)
 REVISED To: Nov-08